

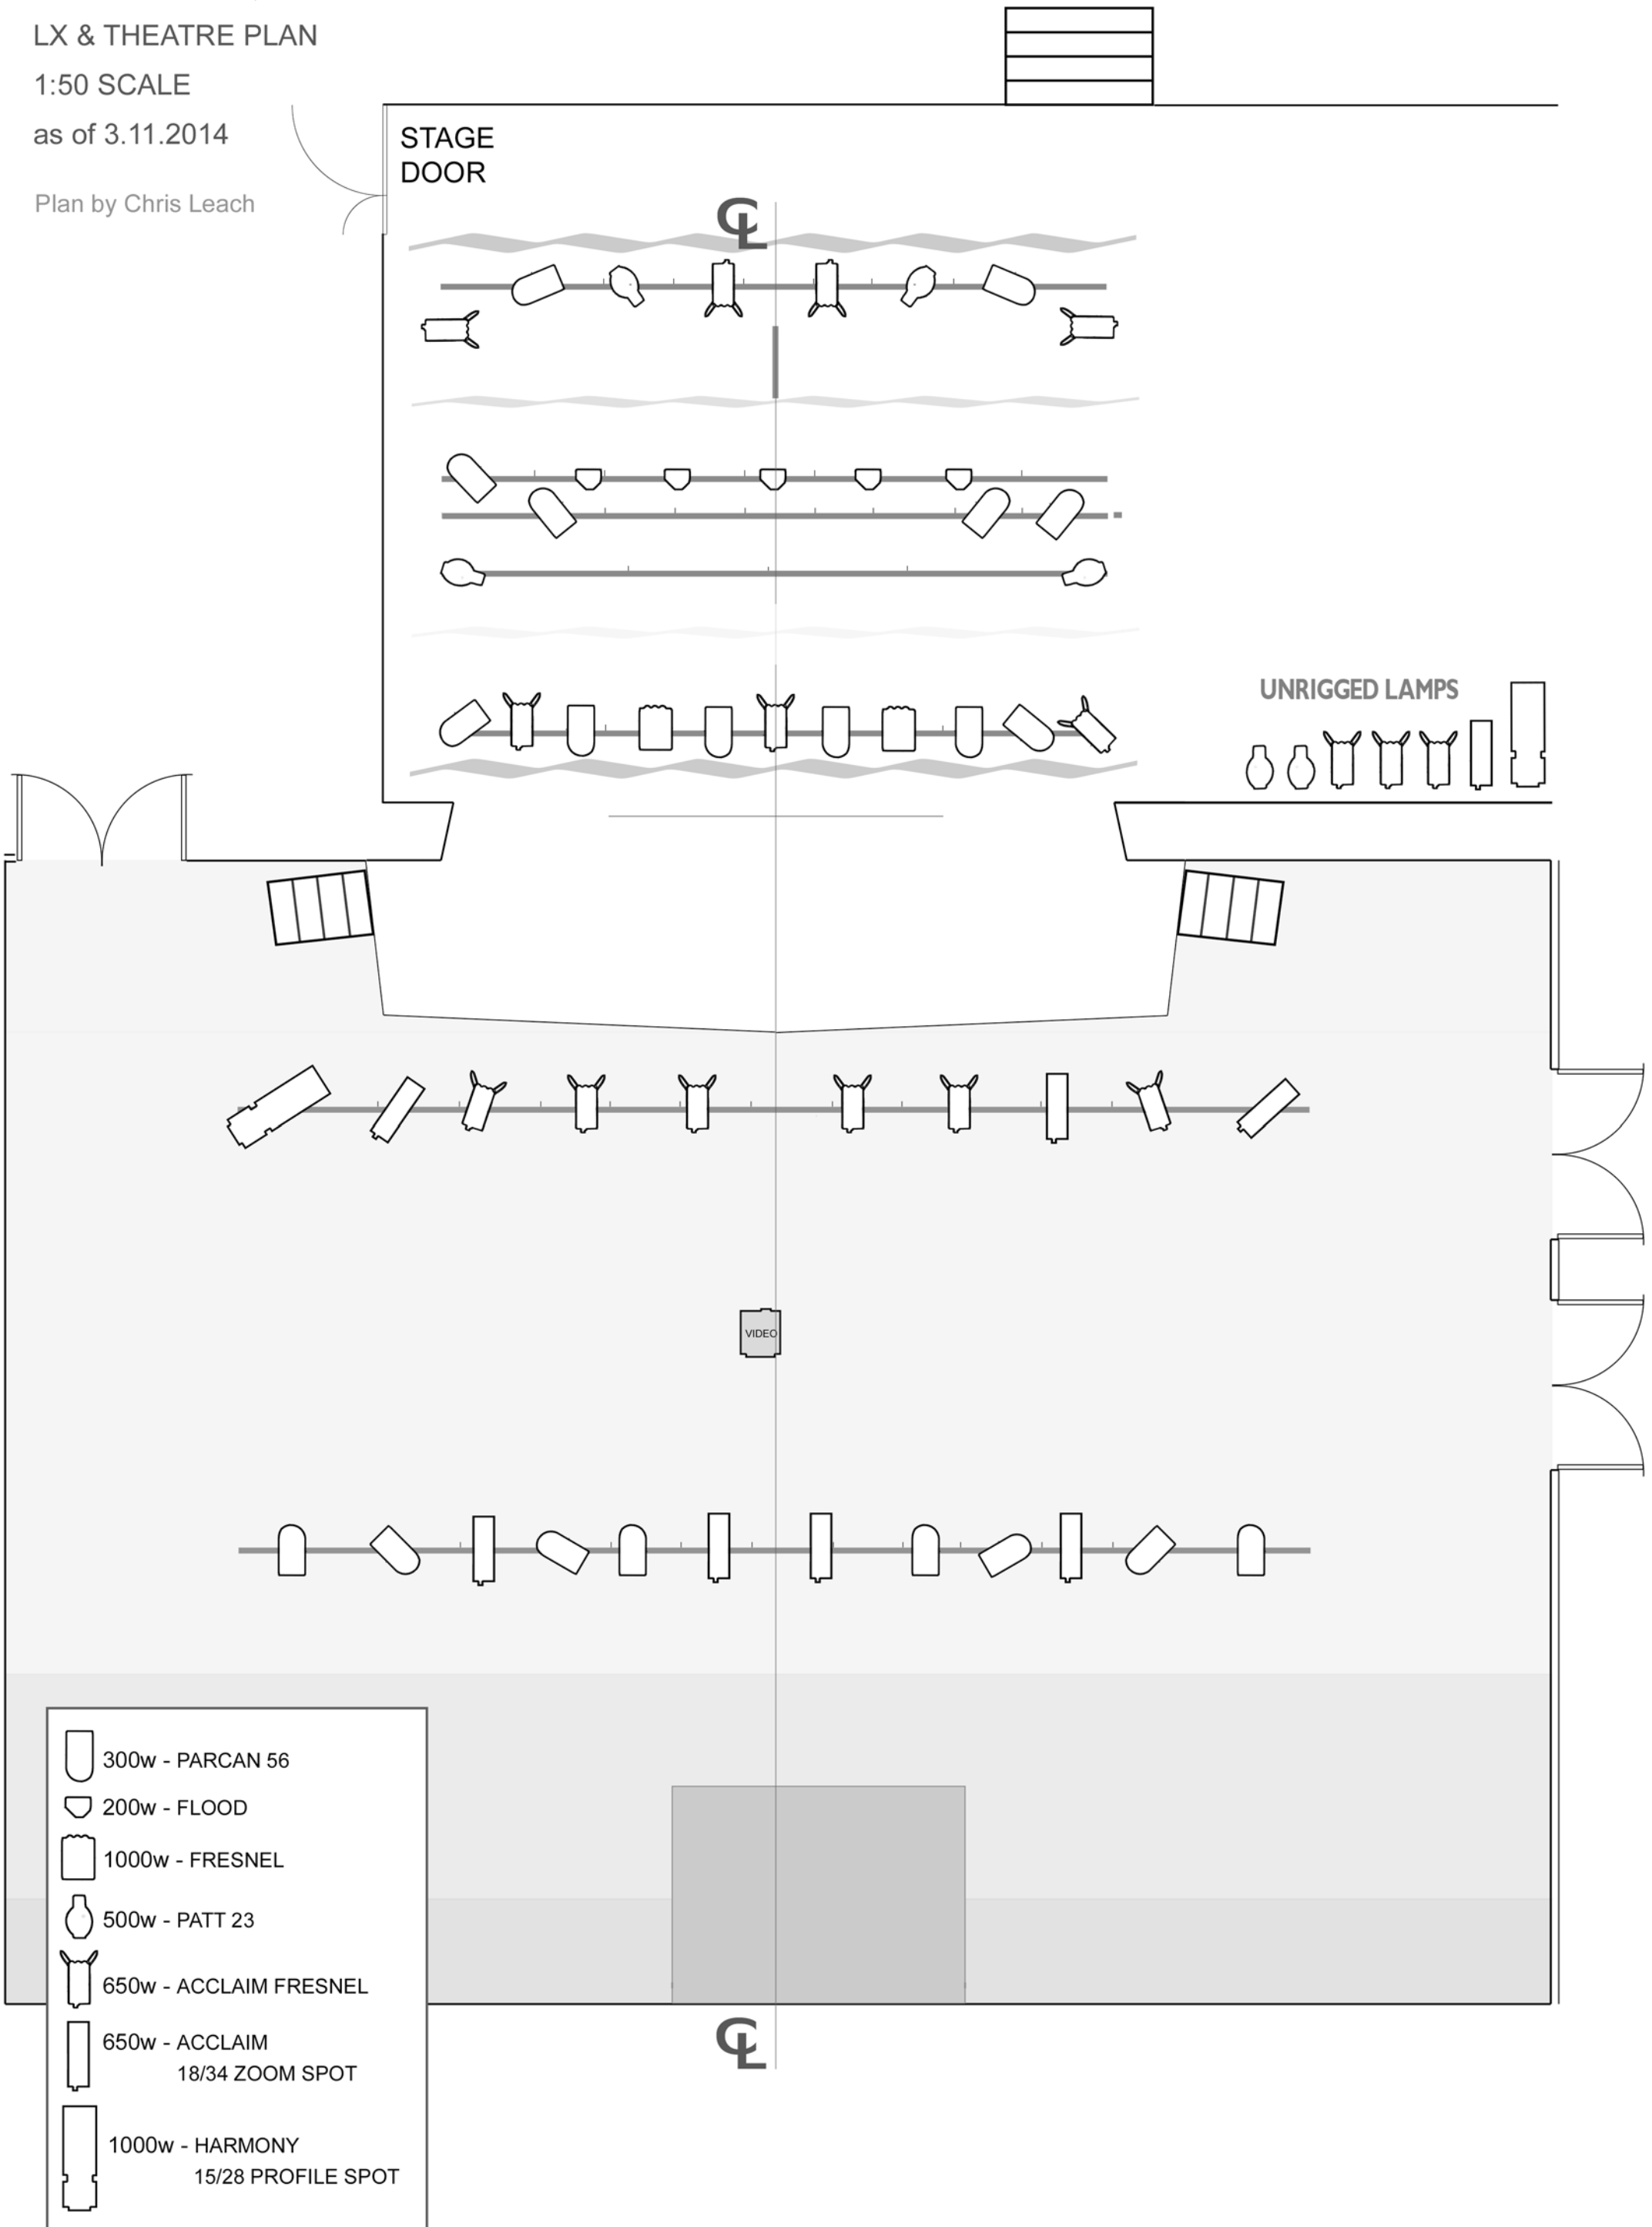
UNDERGROUND THEATRE,
1 GROVE ROAD, EASTBOURNE


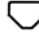





LX & THEATRE PLAN

1:50 SCALE

as of 3.11.2014

Plan by Chris Leach



-  300w - PARCAN 56
-  200w - FLOOD
-  1000w - FRESNEL
-  500w - PATT 23
-  650w - ACCLAIM FRESNEL
-  650w - ACCLAIM
18/34 ZOOM SPOT
-  1000w - HARMONY
15/28 PROFILE SPOT